

HASLINGER
RETAIL REAL ESTATE CONSULTING

HASLINGER
MANAGEMENT

Q 6 Q 7

M a n n h e i m

DAS QUARTIER

DEC 2025




Q6

DAS QUARTIER.

Q7

Special Features

- Numerous of well-known and exclusive brands
- Excellent choice of restaurants, for example in Quartier and at "Münzplatz" public space
- Added convenience:
 - Tax-free shopping
 - Personal shoppers/hands-free shopping
 - Limousine service
 - Delivery service
 - Individual childcare and diaper-changing station
 - Fitness at in-house gym
 - Ticket service for cultural and music events
 - Charging station for electric cars
 - Rental strollers
- Sports entertainment: for example at the SAP Arena, Wirsol Rhein-Neckar-Arena, Hockenheimring

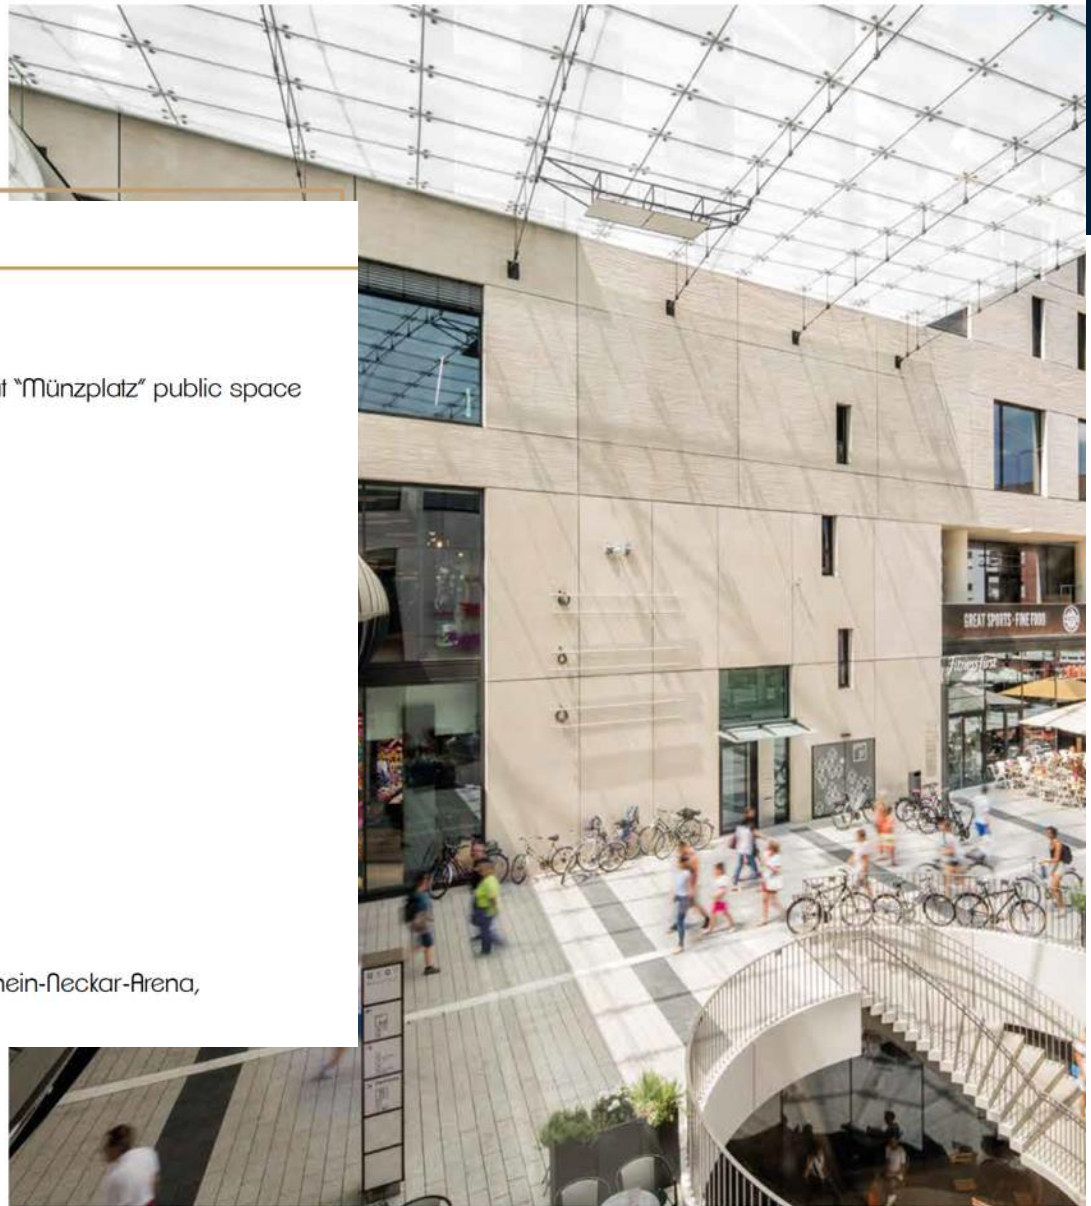

Mannheim. Locational advantage. Future.




population
development
+2%


inhabitants
Mannheim
309,370

centrality
number
146.5

employees
191,615

purchasing
power
97.3%

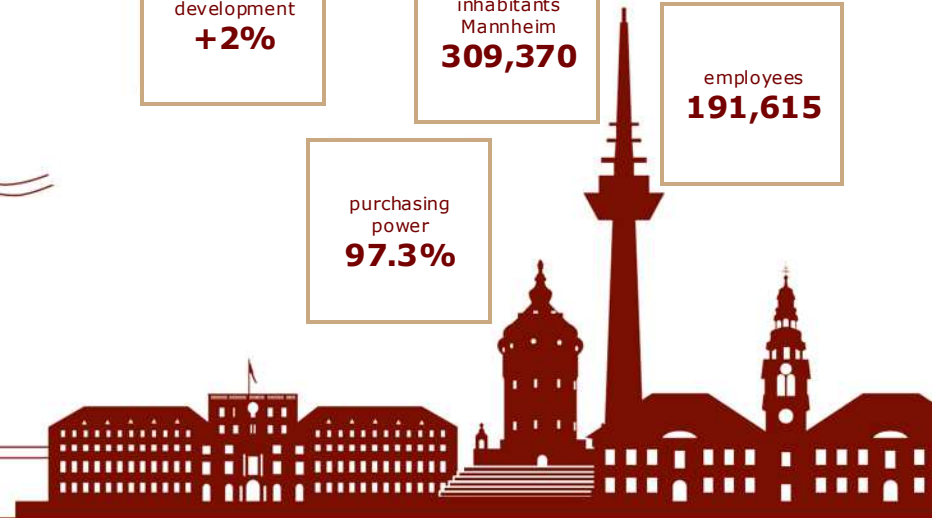

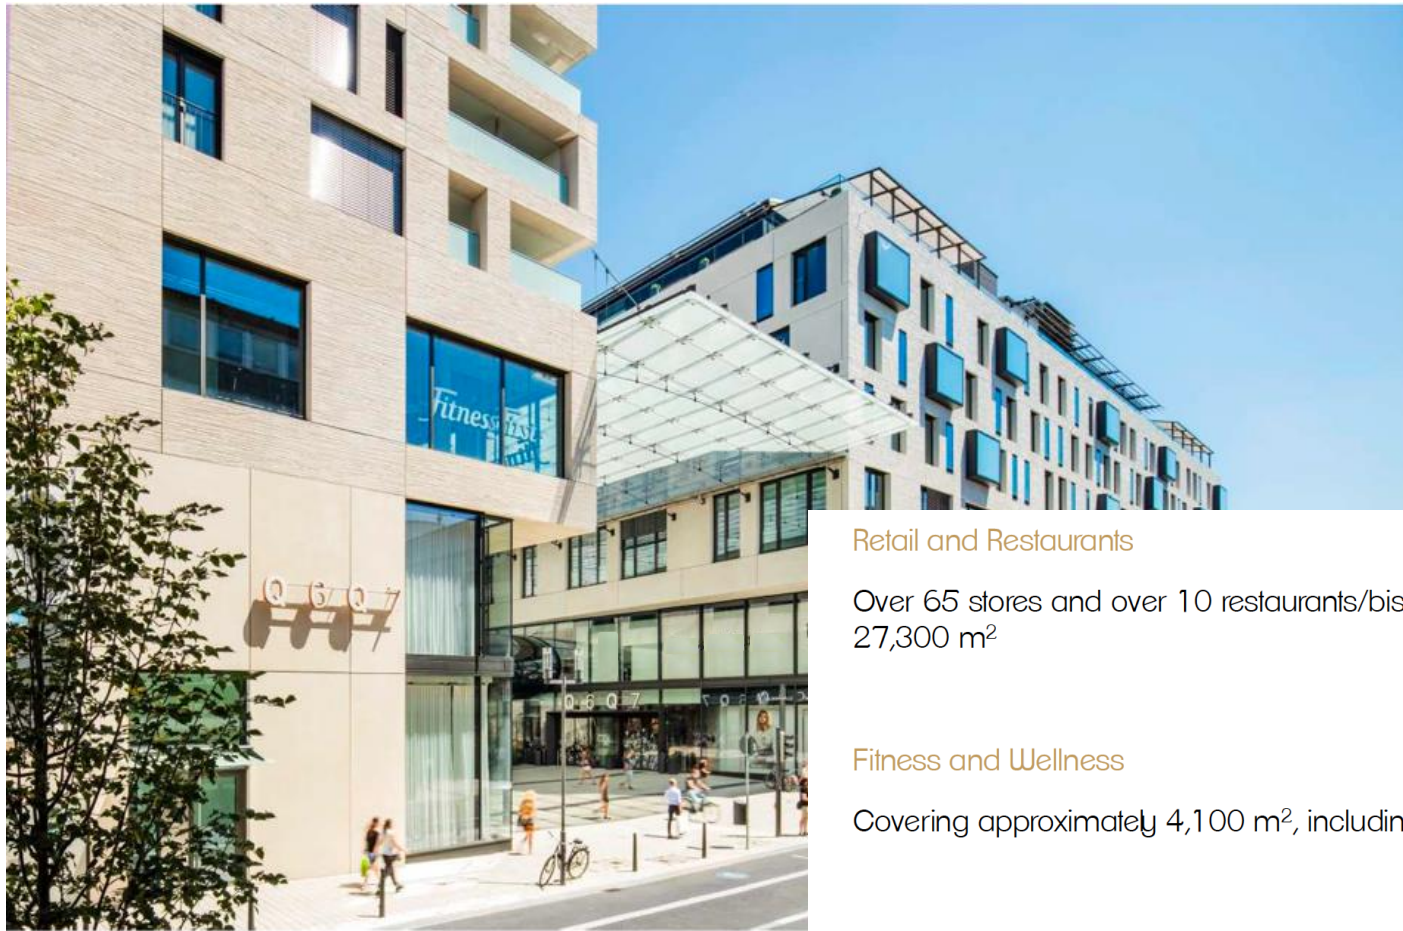

Retail and Restaurants


Over 65 stores and over 10 restaurants/bistros covering approximately 27,300 m²

Fitness and Wellness

Covering approximately 4,100 m², including in-house swimming pool

Hotel

Radisson Blu Hotel, Mannheim, with 229 rooms (206 business rooms, 13 long-stay apartments, 6 junior suites, 3 suites 1 presidential suite) for a stylish place to be – and to stay

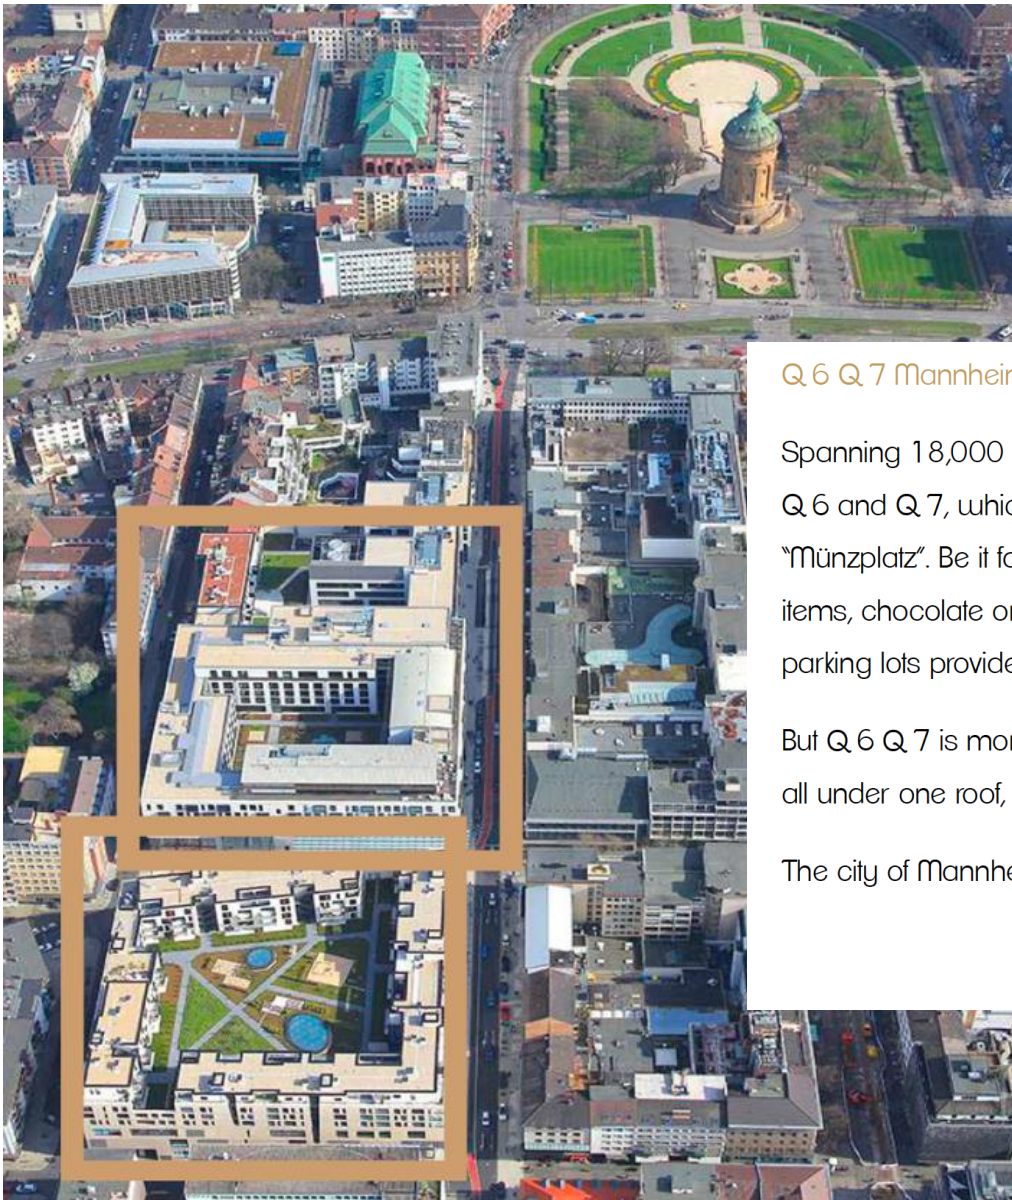

Q 6 Q 7 Mannheim – Das Quartier is like a city within the city.

Spanning 18,000 m², the mall occupies three floors in the building sections Q 6 and Q 7, which are linked by the skywalk over the public square “Münzplatz”. Be it fashion or home products, cosmetics or jewelry, sports items, chocolate or lingerie: a varied mix of brands and plenty of modern parking lots provide an exclusive shopping experience.

But Q 6 Q 7 is more than this: Living, working, health and shopping – all under one roof, right at the heart of “The City of Squares”.

The city of Mannheim has so much to offer ...

Q 6 Q 7
Mannheim

DAS QUARTIER




For internal use only!
28 Feb 2025

Q 6 Q 7
Mannheim

Basement -4.80m
1:500

DAS QUARTIER

10

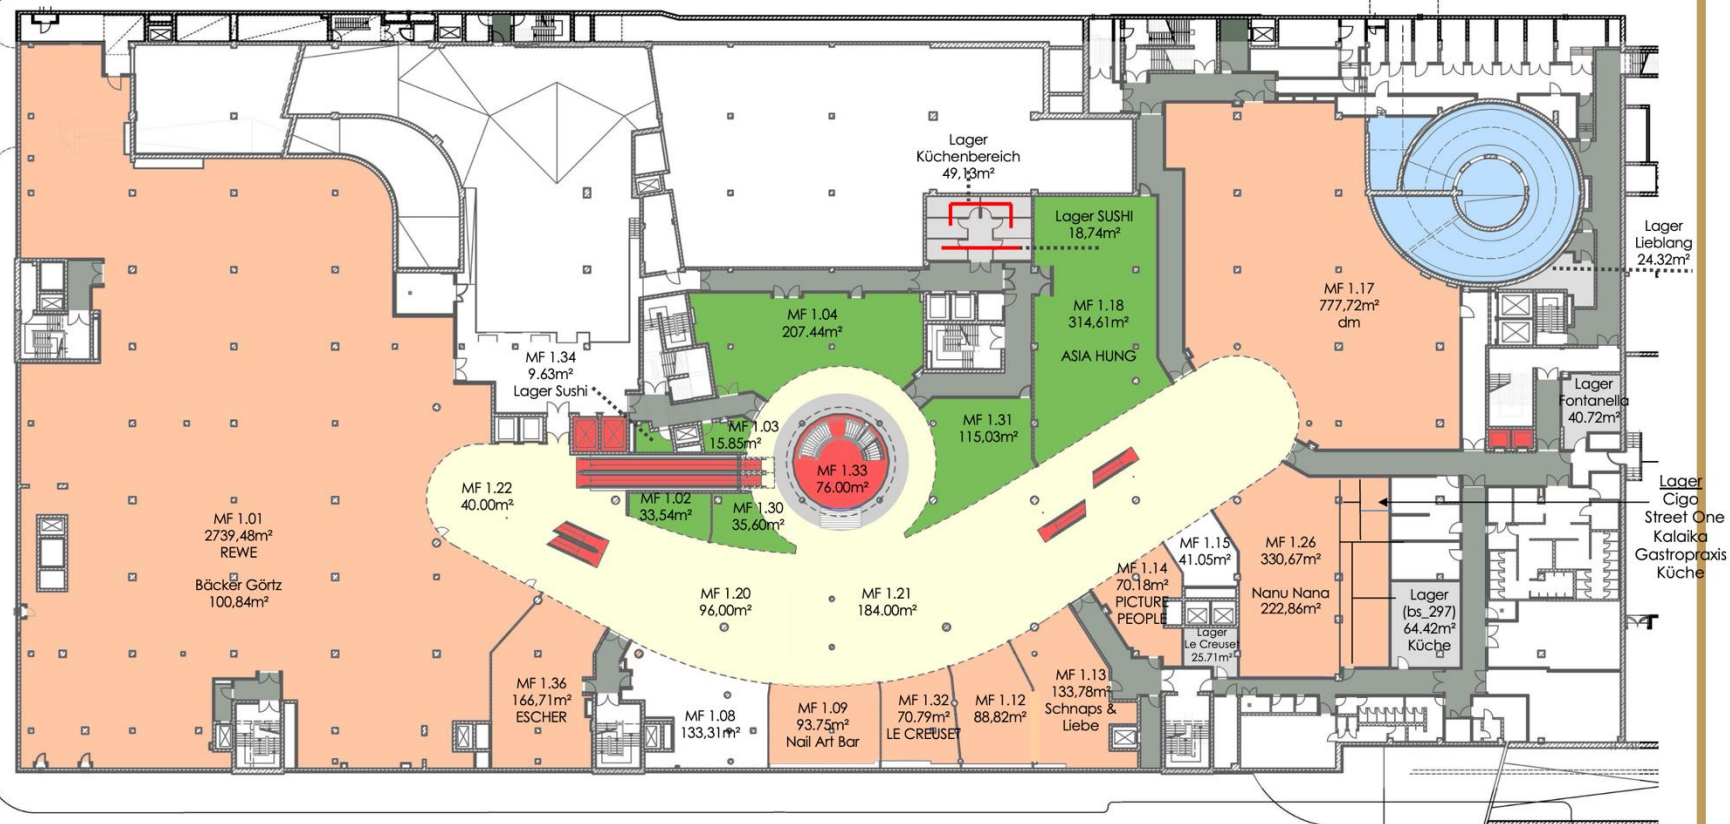

Einzelhandel Gastro Lager Mall Zugänge Parken

For internal use only!
31 October 2025

Q 6 Q 7
Mannheim

Erdgeschoss +/-0.00m
1:500

DAS QUARTIER



For internal use only!
31 October 2025

1. Obergeschoss
1:500

Q 6 Q 7
Mannheim

DAS QUARTIER



For internal use only!
31 October 2025



THE SHOPPER OF Q6Q7



Centres in Management

- Full Rental Management
- Part Rental Management
- Centre under Construction
Centre in Planning

December 2024

HASLINGER
RETAIL REAL ESTATE CONSULTING



OUR PRESENCE

14
Centres
4
Countries

130,000 m²
Retail Space

460
Shops


HASLINGER
RETAIL REAL ESTATE CONSULTING

HASLINGER
MANAGEMENT

Centres in Management

- Full Rental Management
- Part Rental Management
- Centre under Construction
Centre in Planning

December 2024

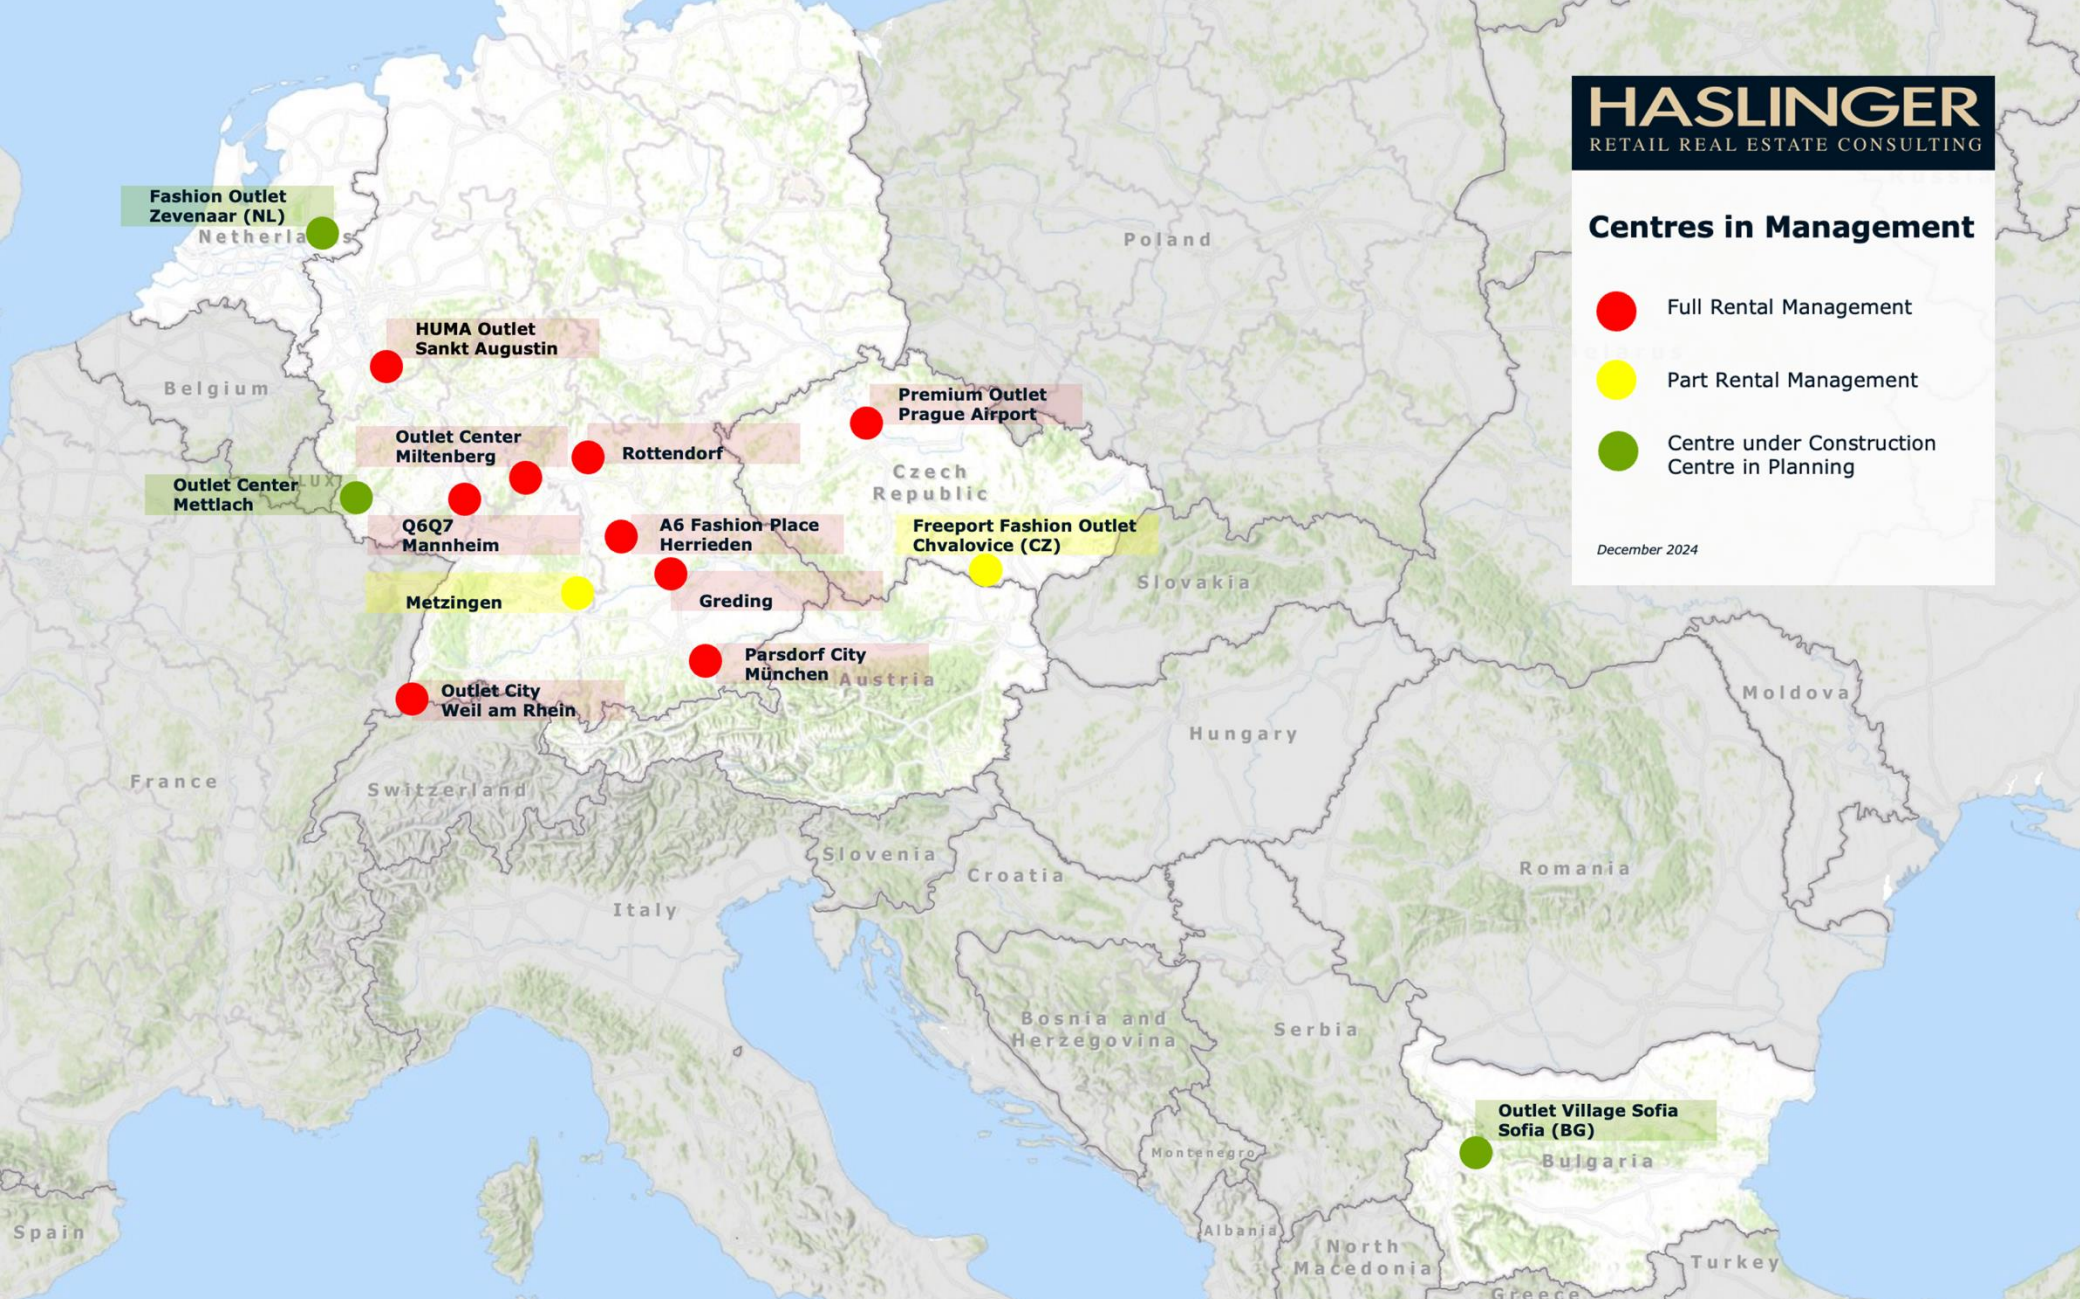

OUR CENTRES



HUMA
OUTLET



OUTLET CITY
WEIL AM RHEIN



**fashion
outlet**
zevenaar



OUTLET & ENTERTAINMENT

OUTLET
VILLAGE
— SOFIA —



FREEPORT
FASHION OUTLET



DAS QUARTIER

Parsdorf
city
outlets+more

MILTENBERGER
OUTLET // CENTER

A6

FASHION PLACE

OUR REFERENCES

Stadtgalerie Plauen ▪ Rotmain Center Bayreuth ▪ Franken Center Nürnberg ▪ City Point Nürnberg ▪ Stadtgalerie Heilbronn ▪ Leo Center Leonberg ▪ Saarpark Center Neunkirchen ▪ Europa-Galerie Saarbrücken ▪ The Colosseum Bucharest, RO ▪ Drei Glocken Center Weinheim ▪ Das Gerber Stuttgart ▪ Designer Outlet Neumünster ▪ Designer Outlet Berlin ▪ Designer Outlet Roermond, NL ▪ Designer Outlet Salzburg, AT ▪ Designer Outlet Parndorf, AT ▪ Designer Outlet Landquart, CH ▪ Designer Outlet Soltau ▪ Parndorf Fashion Outlet, AT ▪ Outlet Center Brenner, IT ▪ Outlet Noyon-Allee Metzingen ▪ Galizia Center Metzingen ▪ Outlet Center Moravia, CZ ▪ Freeport, CZ ▪ Outlet Center Hammerau ▪ Outlet Center Drei Länder Galerie ▪ Outlet Center Echternach, LU ▪ Outlet Center Egelsbach Frankfurt a.M. ▪ Outlet Center Jettingen-Scheppach ▪ Klagefurt Outlets ▪ Outlet Berlin Wustermark ▪ Outlet Center Selb ▪ Outlet Center Wadgassen ▪ City Outlet Rietberg ▪ City Outlet Dinkelsbühl ▪ City Outlet Rüsselsheim ▪ City Outlet Zwiesel ▪ City Outlet Wernigerode ▪ City Outlet Bad Münstereifel ▪ Mustang ▪ CBR Street One Cecil ▪ Barutti ▪ René Lezard ▪ Le Creuset ▪ Estée Lauder MAC Cosmetics ▪ Apple mcworld, AT ▪ LTB Jeans, TR ▪ White Stuff, UK



AND MORE...



**MICHAEL
HASLINGER**

CHAIRMAN OF THE BOARD

+49 172 83 68 297

m.haslinger@haslinger-immobilien.de



**EVELIN
TOPCU**

MARKETING & IT/AI
PROCESS MANAGER

+49 172 35 56 805

e.topcu@haslinger-immobilien.de



**NABILA
GREMMINGER**

LEASING EXECUTIVE
& SECRETARY

+49 176 5611 4390

n.gremminger@haslinger-immobilien.de



**SABINE
HASLINGER**

FINANCE MANAGER

+49 172 21 28 409

sh.haslinger@haslinger-immobilien.de



**KLAUS
PREKER**

LEASING MANAGER
& EXECUTIVE SEARCH

+49 151 465 36 845

k.preker@haslinger-immobilien.de



**MATTHIAS
DÜRR**

DIRECTOR OF OPERATIONS

+49 177 77 32 222

m.duerr@haslinger-management.de




**MELANIE-CHRISTIN
HEIDRICH**

LEASING MANAGER
(EXTERN)

+49 171 18 18 333

m.heidrich@haslinger-immobilien.de

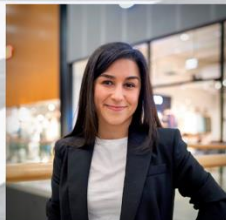

**ESENGÜL
KAHRAMAN**

RETAIL MANAGER

+49 155 61 69 44 14

e.kahraman@haslinger-management.de



**PETER
KULAWIAK**

CONTENT MARKETING
CREATOR

+49 155 61 93 03 38

p.kulawiak@haslinger-management.de



**LOUISA
SCORY**

JUNIOR MARKETING
MANAGER

+49 155 61 36 32 66

l.scory@haslinger-management.de

URHEBERRECHT & COPYRIGHT

Der Inhalt dieser Präsentation darf nicht reproduziert, verarbeitet oder verbreitet werden.

Die Inhalte sind ausschließlich für interne Zwecke bestimmt, Veröffentlichung ist eindeutig untersagt.

Die Weitergabe der Präsentationsinhalte bedarf einer schriftlichen Zustimmung von HASLINGER RETAIL REAL ESTATE CONSULTING.

The entire content of this presentation may not be reproduced, processed or distributed.

The contents are intended for internal use only, publication is strictly prohibited.

Passing on the contents of the presentation requires the written consent of HASLINGER RETAIL REAL ESTATE CONSULTING.

HASLINGER

RETAIL REAL ESTATE CONSULTING

Successfully in business for over 10 years!

HASLINGER

MANAGEMENT